

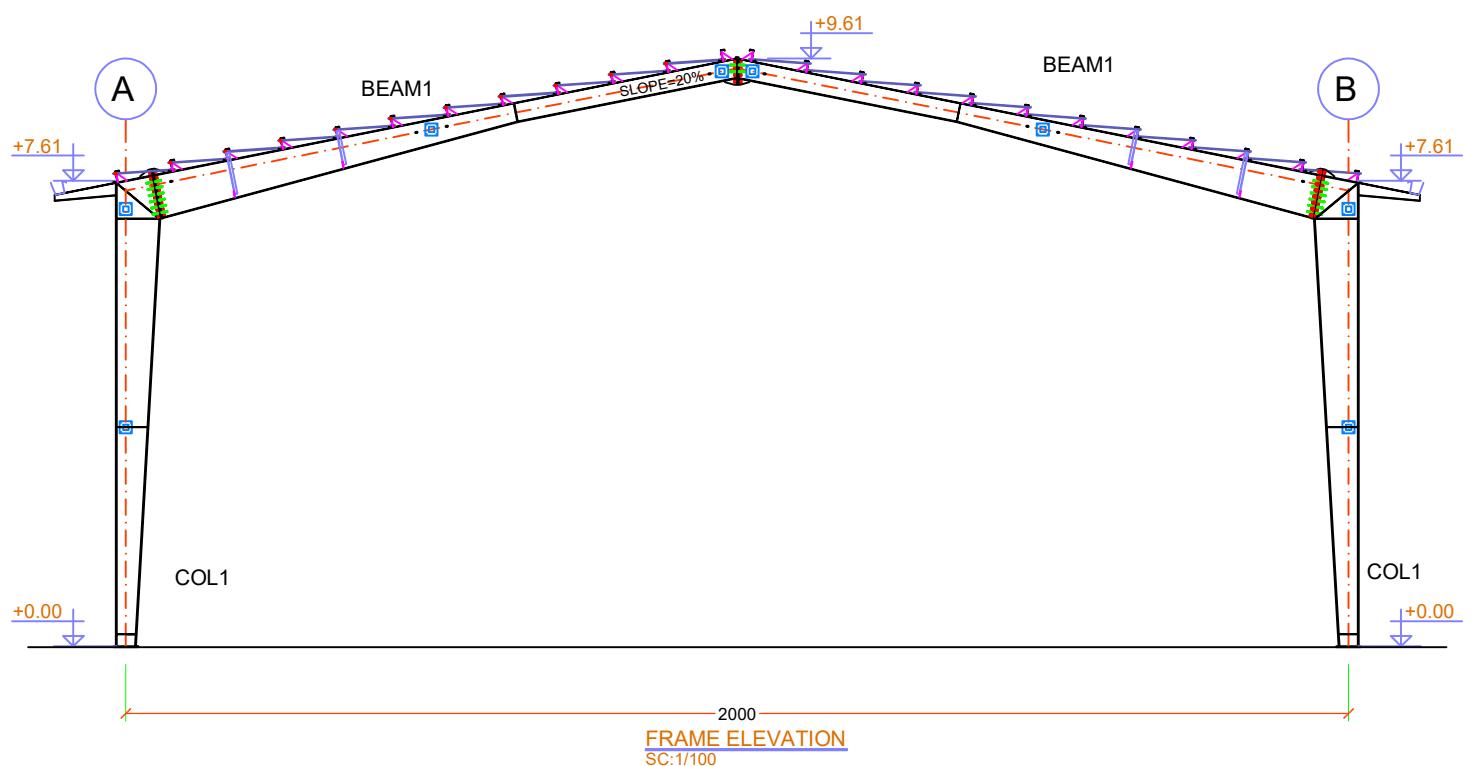


PURLINES & SAG RODS PLAN

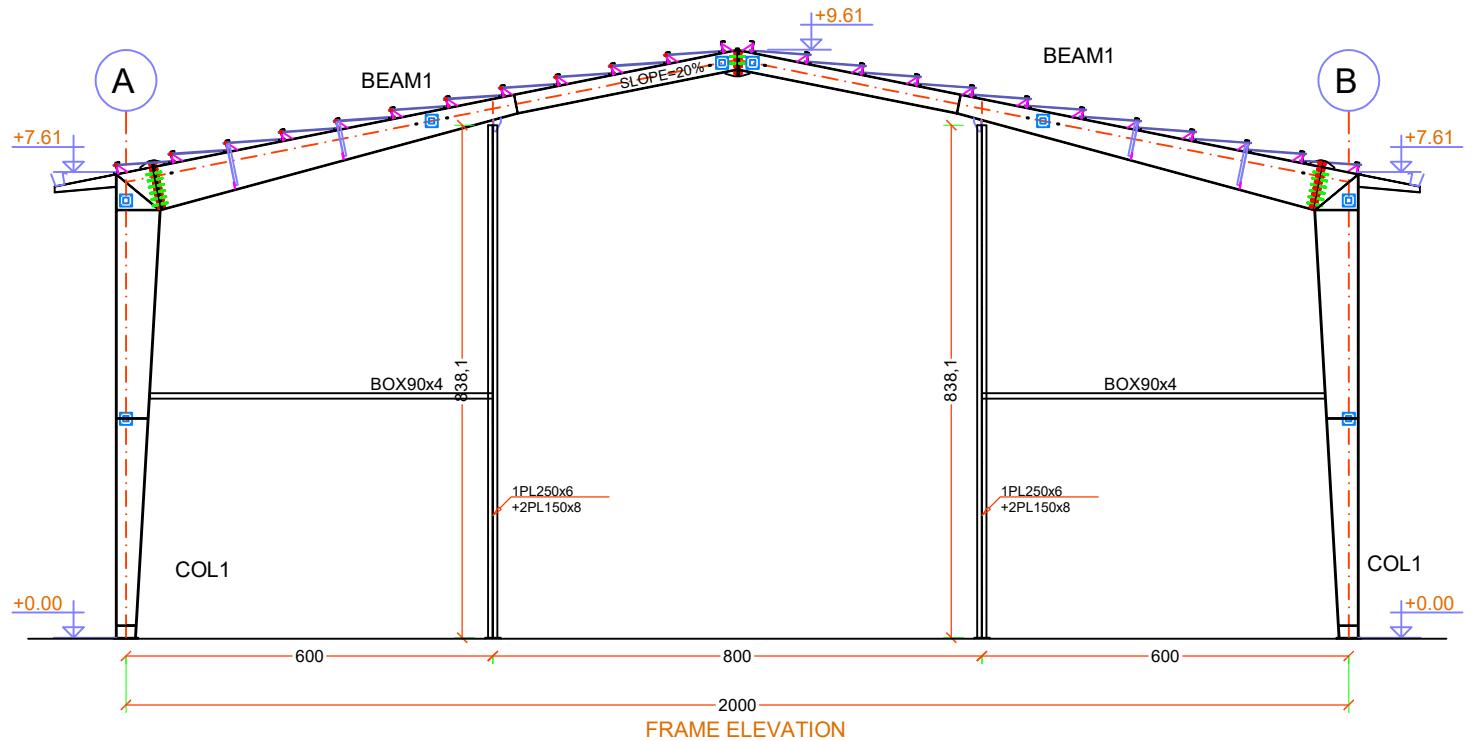


BRACING ELEVATION

Scale: 1/100

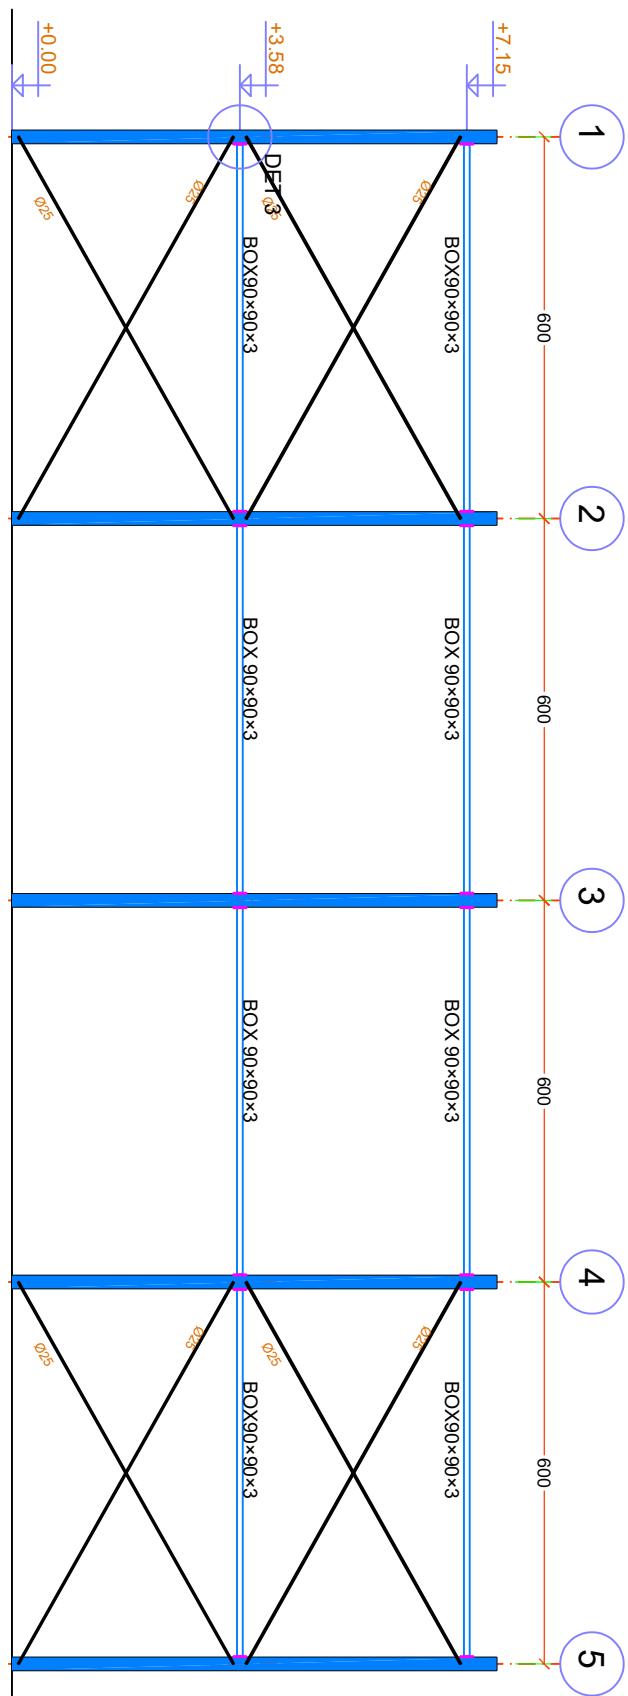

BRACING ELEVATION

Scale: 1/100

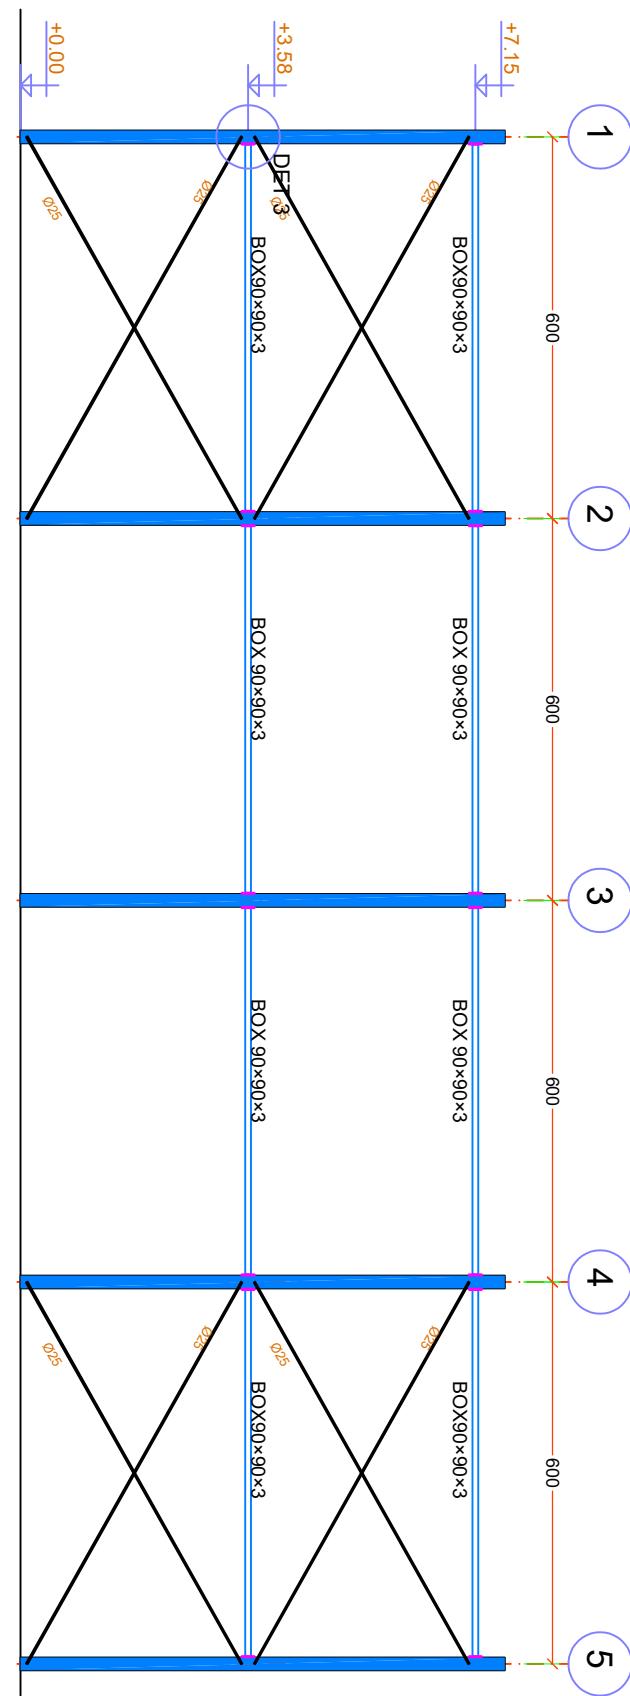

Allowable Wall Height Is 1 Meters With 30 Cm Thickness